


ROOF PLAN

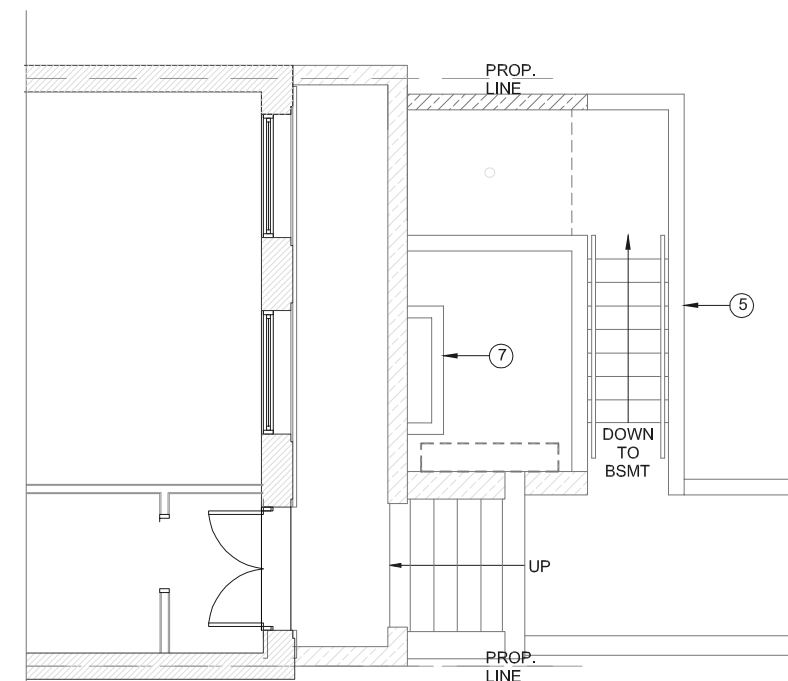

GENERAL NOTES:

- ⑤ NEW CONCRETE STAIR & RAILING TO MATCH WITH EXISTING.
- ⑥ FUTURE ELEC METERS AREA AS SHOWN DOTTED
- ⑦ NEW WINDOW WELL

PART. ENTRY TO BSMT

ECOLOG STUDIO LLC
ARCHITECTS & INTERIORS
910 M ST.NW,
WASHINGTON DC 20001

MR. & MRS KHANNA RESIDENCE
1852 BILMORE ROAD
WASHINGTON DC 20009

| No. | Description | Date |
|-----|-------------|------|
| | | |
| | | |
| | | |
| | | |
| | | |

PROPOSED ROOF PLAN & DETAIL

| | | |
|---------------------|------------|-------------|
| Project number | 005 | A-03 |
| Date | 10/14/2014 | |
| Drawn by | M.H | |
| Checked by | M.H | |
| Scale: 1/8" = 1'-0" | | |